

A1 LIGHTING KIT

RED FAA L864 & L810

TOWERS FROM 151' TO 350'

INSTALLATION PER FAA ADVISORY CIRCULAR AC70/7460
AND UNITED STATES NATIONAL ELECTRIC CODE NFPA-70.
ALL CABLE AND ACCESSORIES INCLUDED IN KIT.
INSTALLATION DRAWINGS AND BILL OF MATERIAL
PROVIDED WITH PURCHASE.


**OWNER TO FURNISH REQUIRED POWER INPUT,
120/230 VAC, 50/60 HZ & 48VDC
TOTAL LOAD REQUIREMENT = 35VA**

MISCELLANEOUS ITEMS TO COMPLETE INSTALLATION
BEYOND SCOPE OF KIT DESIGN ARE NOT INCLUDED,
BUT AVAILABLE IF REQUIRED BY SPECIFICATION.

LOWEST POWER & LONGEST LASTING LED SYSTEM
GREEN POWER COST SAVINGS
MEETS ROHS COMPLIANCE
FIVE YEAR WARRANTY




124 South Street
Franklin, KY 42134
Tel: 270-598-8859 Fax: 270-598-8797
TOLL FREE: 1-800-621-4419

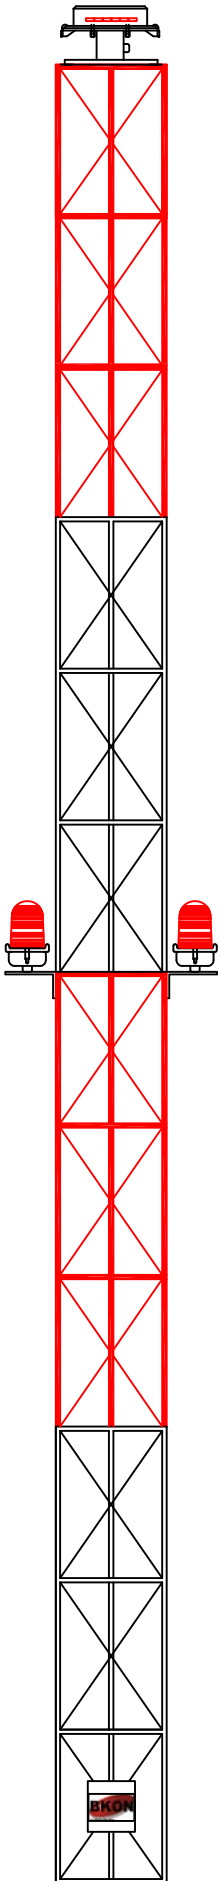



LOCATION USA A1 RED TOWER KIT
151'-350'
DRAWING NO. A1KITBIDSKETCH DATE 9/12/11
SCALE N.T.S.

- KIT INCLUDES:**
- LED BEACON
 - LED MARKERS
 - BEACON CABLE
 - MARKER CABLE
 - SUPPORTS
 - PHOTO CONTROL
 - MISC. HARDWARE & CONNECTORS
 - INSTALLATION DRAWING

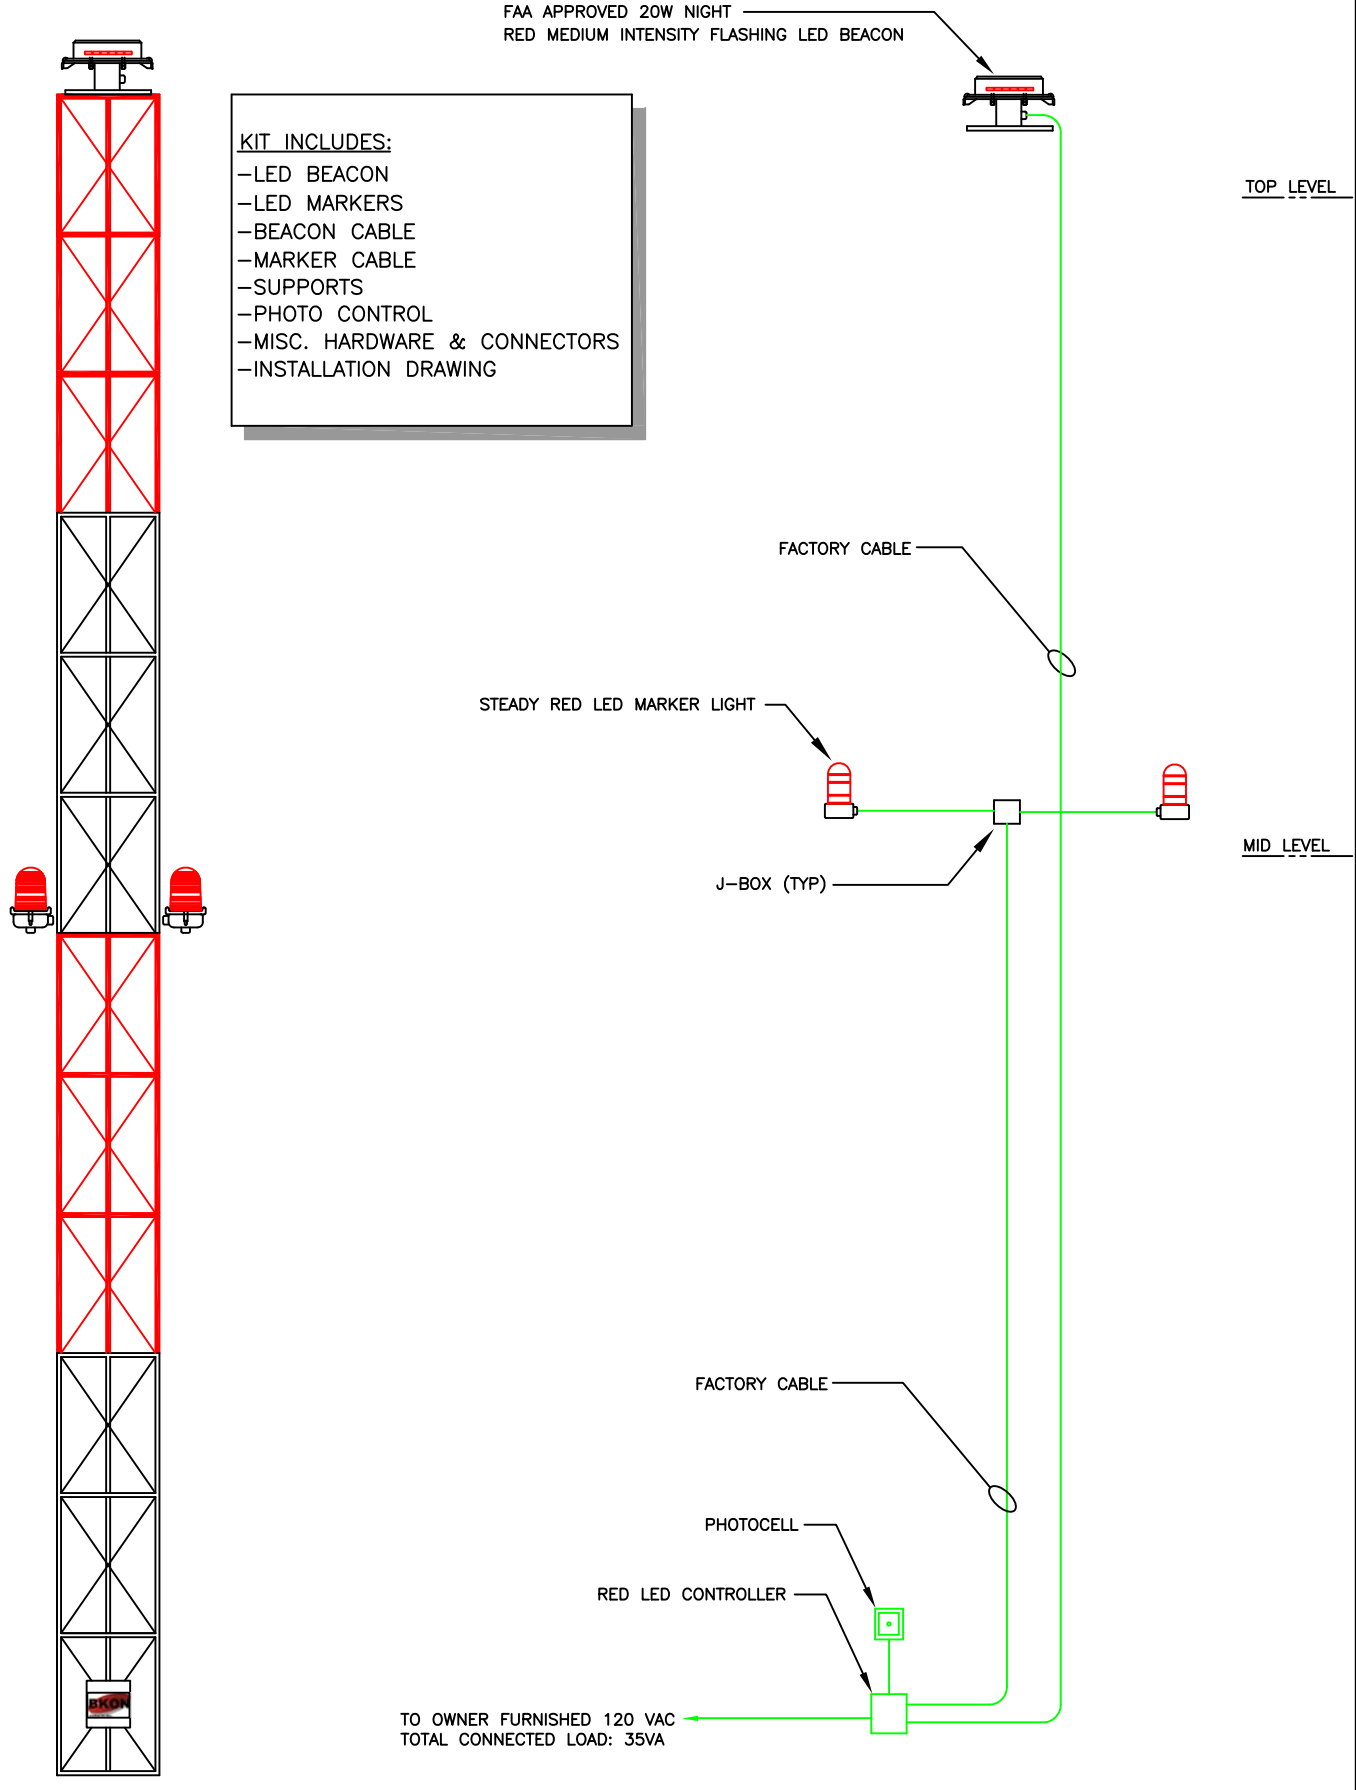

The logo for BKON, featuring the letters 'BKON' in a bold, black, sans-serif font. The letters are set against a red, horizontally-oriented oval background that has a slight gradient and a shadow effect.

Guiding the Way

A1 STACK LIGHTING KIT

RED FAA L864 & L810

STACKS FROM 151' TO 350'

INSTALLATION PER FAA ADVISORY CIRCULAR AC70/7460
AND UNITED STATES NATIONAL ELECTRIC CODE NFPA-70.

ALL CABLE AND ACCESSORIES INCLUDED IN KIT.
INSTALLATION DRAWINGS AND BILL OF MATERIAL
PROVIDED WITH PURCHASE.

OWNER TO FURNISH REQUIRED POWER INPUT,

120/230 VAC, 50/60 HZ & 48VDC


TOTAL LOAD REQUIREMENT = 35VA


MISCELLANEOUS ITEMS TO COMPLETE INSTALLATION
BEYOND SCOPE OF KIT DESIGN ARE NOT INCLUDED,
BUT AVAILABLE IF REQUIRED BY SPECIFICATION.

LOWEST POWER & LONGEST LASTING LED SYSTEM
GREEN POWER COST SAVINGS
MEETS ROHS COMPLIANCE
FIVE YEAR WARRANTY

124 South Street
Franklin, KY 42134
Tel: 270-598-8859
Fax: 270-598-8797


TOLL FREE: 1-800-621-4419

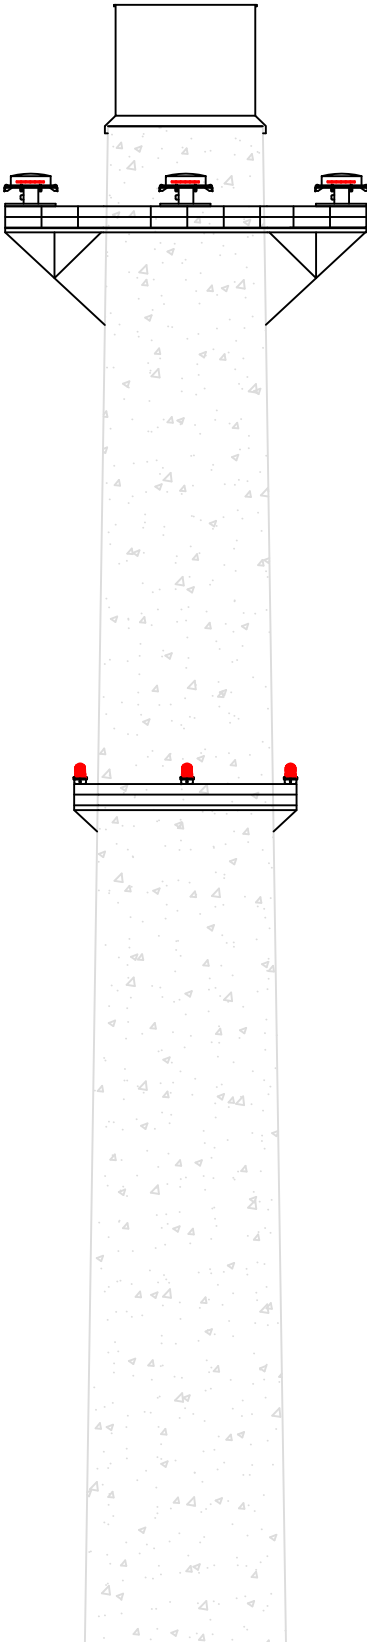

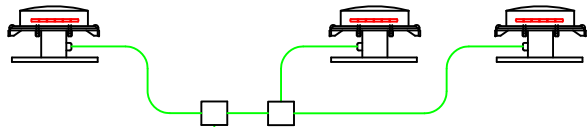


MONITOR UP TO EIGHT BEACONS ON ONE WIRE

- KIT INCLUDES:**
- LED BEACONS
 - LED MARKERS
 - BEACON CABLE
 - MARKER CABLE
 - SUPPORTS
 - PHOTO CONTROL
 - MISC. HARDWARE & CONNECTORS
 - INSTALLATION DRAWING

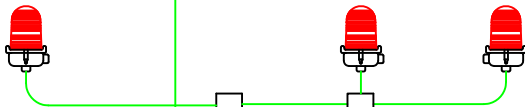


MONITOR UP TO EIGHT MARKERS ON ONE WIRE

- AS SPECIFIED BY CUSTOMER
- RIGID CONDUIT STRANDED COPPER WIRE (NFPA/NEC)
 - MC CABLE (NFPA/NEC)
 - TRAY CABLE FOR EXISTING TRAY (NFPA/NEC)
 - SO CORD

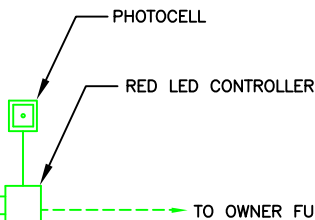

TO OWNER FURNISHED 120/230 VAC
 TOTAL CONNECTED LOAD: 85VA

STACK KIT

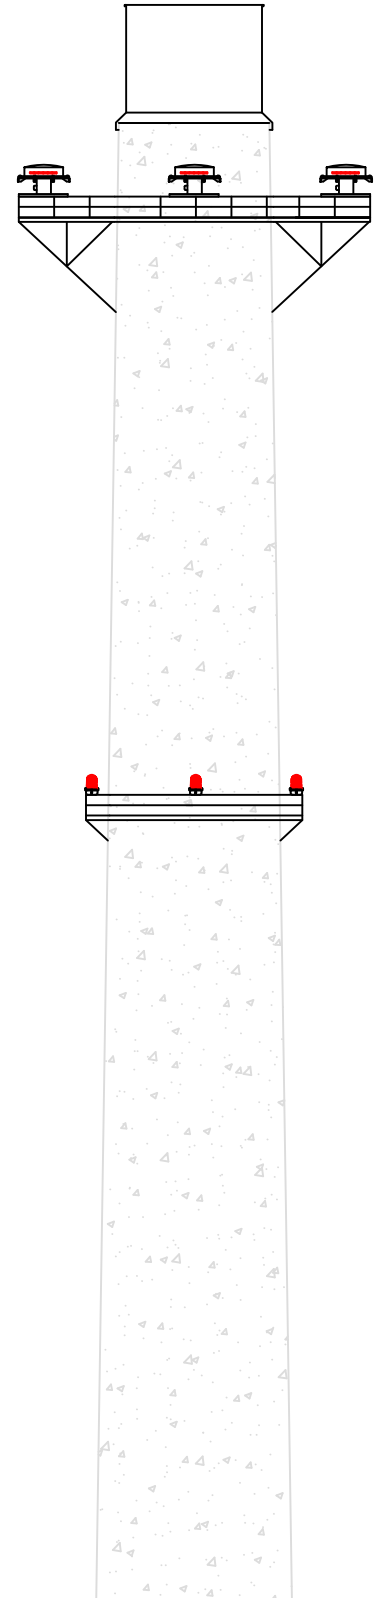

* STACKS EXCEEDING 20 FT. IN DIAMETER
 WILL REQUIRE FOUR LIGHTS PER LEVEL